

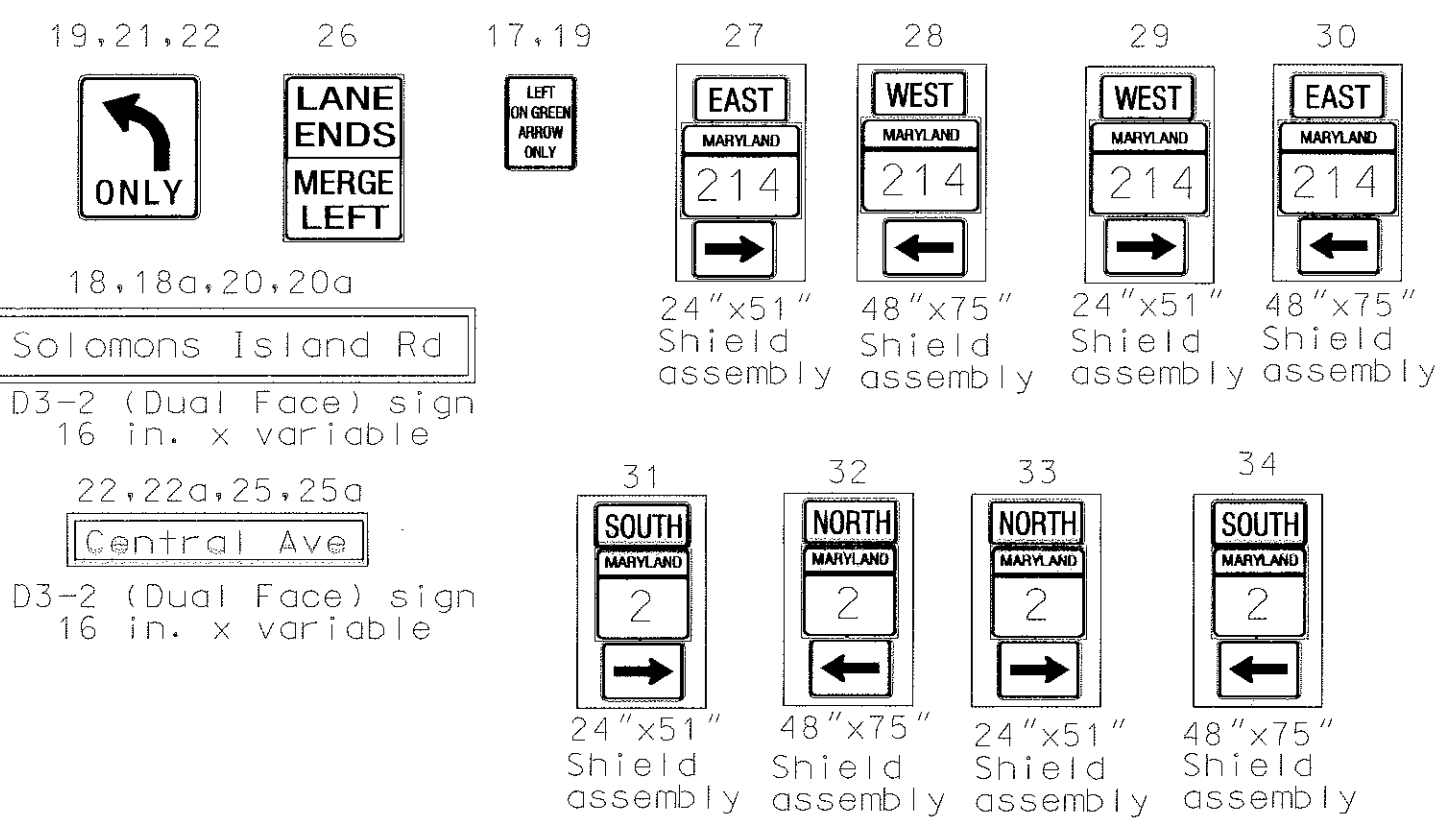


PROPOSED SIGNS

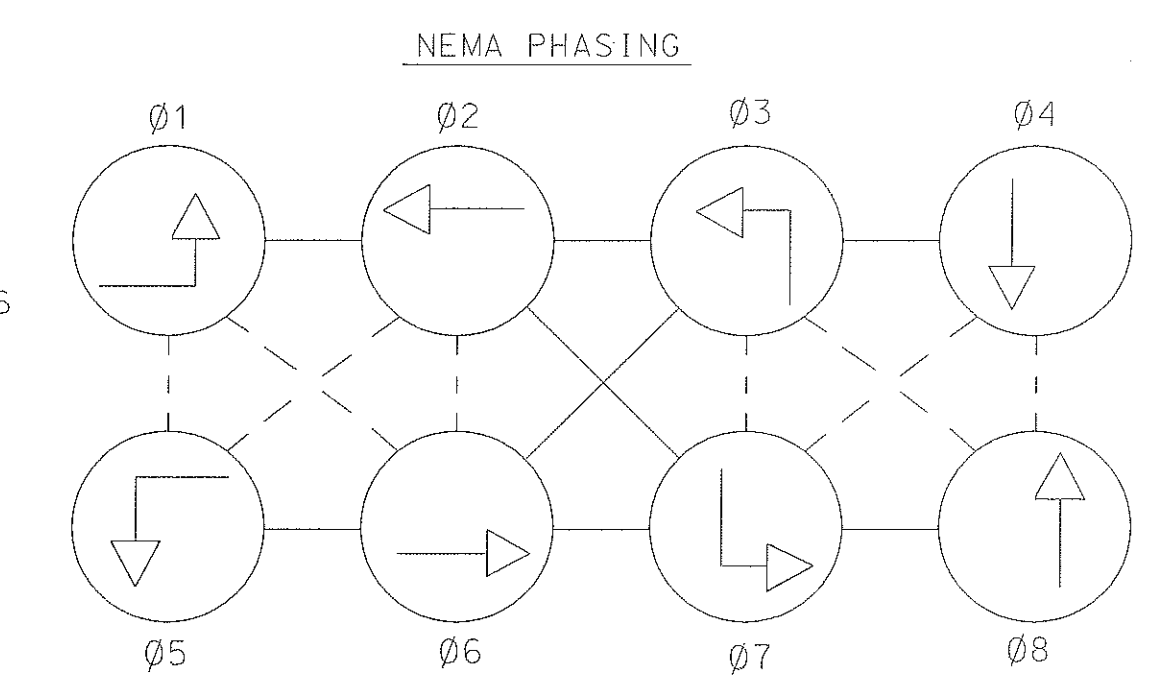


REVISION [F]
PROPOSED OPTICOM EYE
35

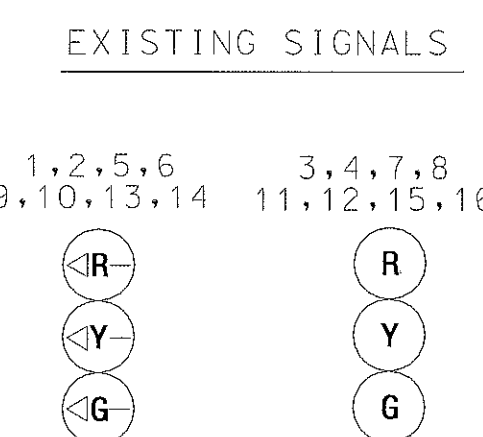

PHASES ASSOCIATED BY A DASHED LINE WILL OPERATE CONCURRENTLY
PHASES ASSOCIATED BY A SOLID LINE WILL NOT OPERATE CONCURRENTLY

REVISION [F]
OPTICOM
PREEMPTION

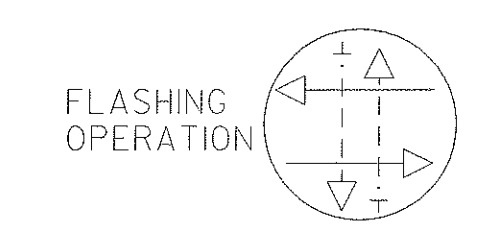

PROJECT DESCRIPTION REVISION [F]
THIS PORTION OF THE PROJECT INVOLVES THE INSTALLATION OF OPTICOM PREEMPTION AT THE INTERSECTION OF MD 2 AND MD 214 IN ANNE ARUNDEL COUNTY MARYLAND. THE OPTICOM PREEMPTION WILL BE FOR W/B MD 214. THERE WILL BE NO OTHER CHANGES IN THE INTERSECTION OPERATION.

CONSTRUCTION DETAILS REVISION [F]
[A] INSTALL OPTICOM EYE AND ASSOCIATED WIRING.
[B] NOT USED
[C] USE EXISTING CONDUIT.
[D] USE EXISTING HANDHOLE
[E] USE EXISTING CABINET

UTILITY LEGEND
G — G — GAS MAIN
W — W — WATER MAIN
S — S — SEWER MAIN
E — E — ELECTRIC CABLES
A — A — AERIAL CABLES
T — T — TELEPHONE CABLES

EQUIPMENT LIST REVISION [F]

| ITEM NO. | QUANTITY | DESCRIPTION |
|---|----------|----------------------------------------------------------|
| A. EQUIPMENT TO BE FURNISHED BY STATE HIGHWAY ADMINISTRATION | | |
| B. EQUIPMENT TO BE FURNISHED AND/OR INSTALLED BY CONTRACTOR | | |
| 8012 | 1 EA | FURNISH AND INSTALL 3M OPTICOM #721 DETECTOR EYE |
| 8014 | 1 EA | FURNISH AND INSTALL 3M OPTICOM #762 DISCRIMINATOR MODULE |
| 8037 | 120 LF | FURNISH AND INSTALL 4 CONDUCTOR OPTICOM DETECTOR CABLE |
| C. EQUIPMENT TO BE RETURNED TO THE STATE HIGHWAY ADMINISTRATION ALL REMOVED MATERIAL SHALL BECOME THE PROPERTY OF THE CONTRACTOR | | |

REVISIONS

APPROVALS

ORIGINAL

ON

FILE

RECONSTRUCT DUE TO NEW GEOMETRICS
SHA No. J.W. 660-802-512
JJD SR DAZ ETP

3/17/94

1/21/00

1/14/90

MARYLAND DOT - STATE HIGHWAY ADMINISTRATION
Office of Traffic & Safety
TRAFFIC ENGINEERING DESIGN DIVISION
TRAFFIC SIGNAL PLAN
MD 214 at MD 2

DRAWN BY: D. DODA
CHECKED BY:
SCALE: 1" = 20'
DATE: 1/14/90

F.A.P. NO.
S.H.A. NO.
COUNTY: ANNE ARUNDEL
LOG MILE: 02000216.32

TS NO.
1264F
T.I.M.S. NO.
E309

SHEET NO.
08 OF 08